


# SITUATIESCHEMA


Lindelei 137, 2620 Hemiksen

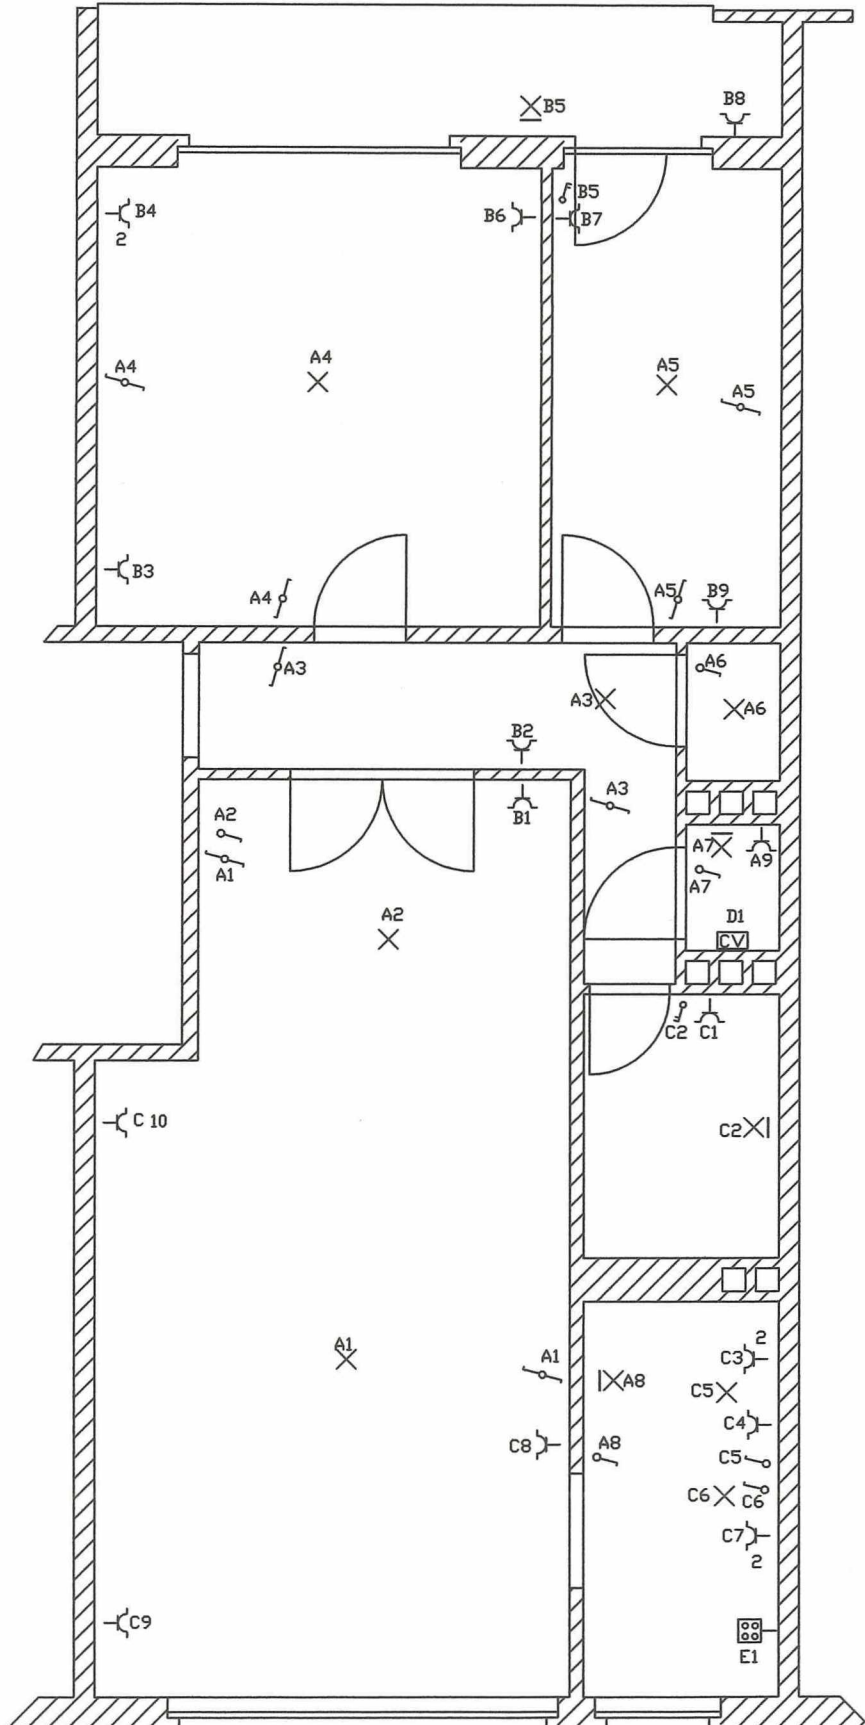

OCB  
8.7.15  
E

Eigenaar  
 Britt Gevers  
 Lindelei 137B6  
 2620 Hemiksem  
 86.01.05-256.49

EENDRAADSCHEMA  
 Lindelei 137, 2620 Hemiksem

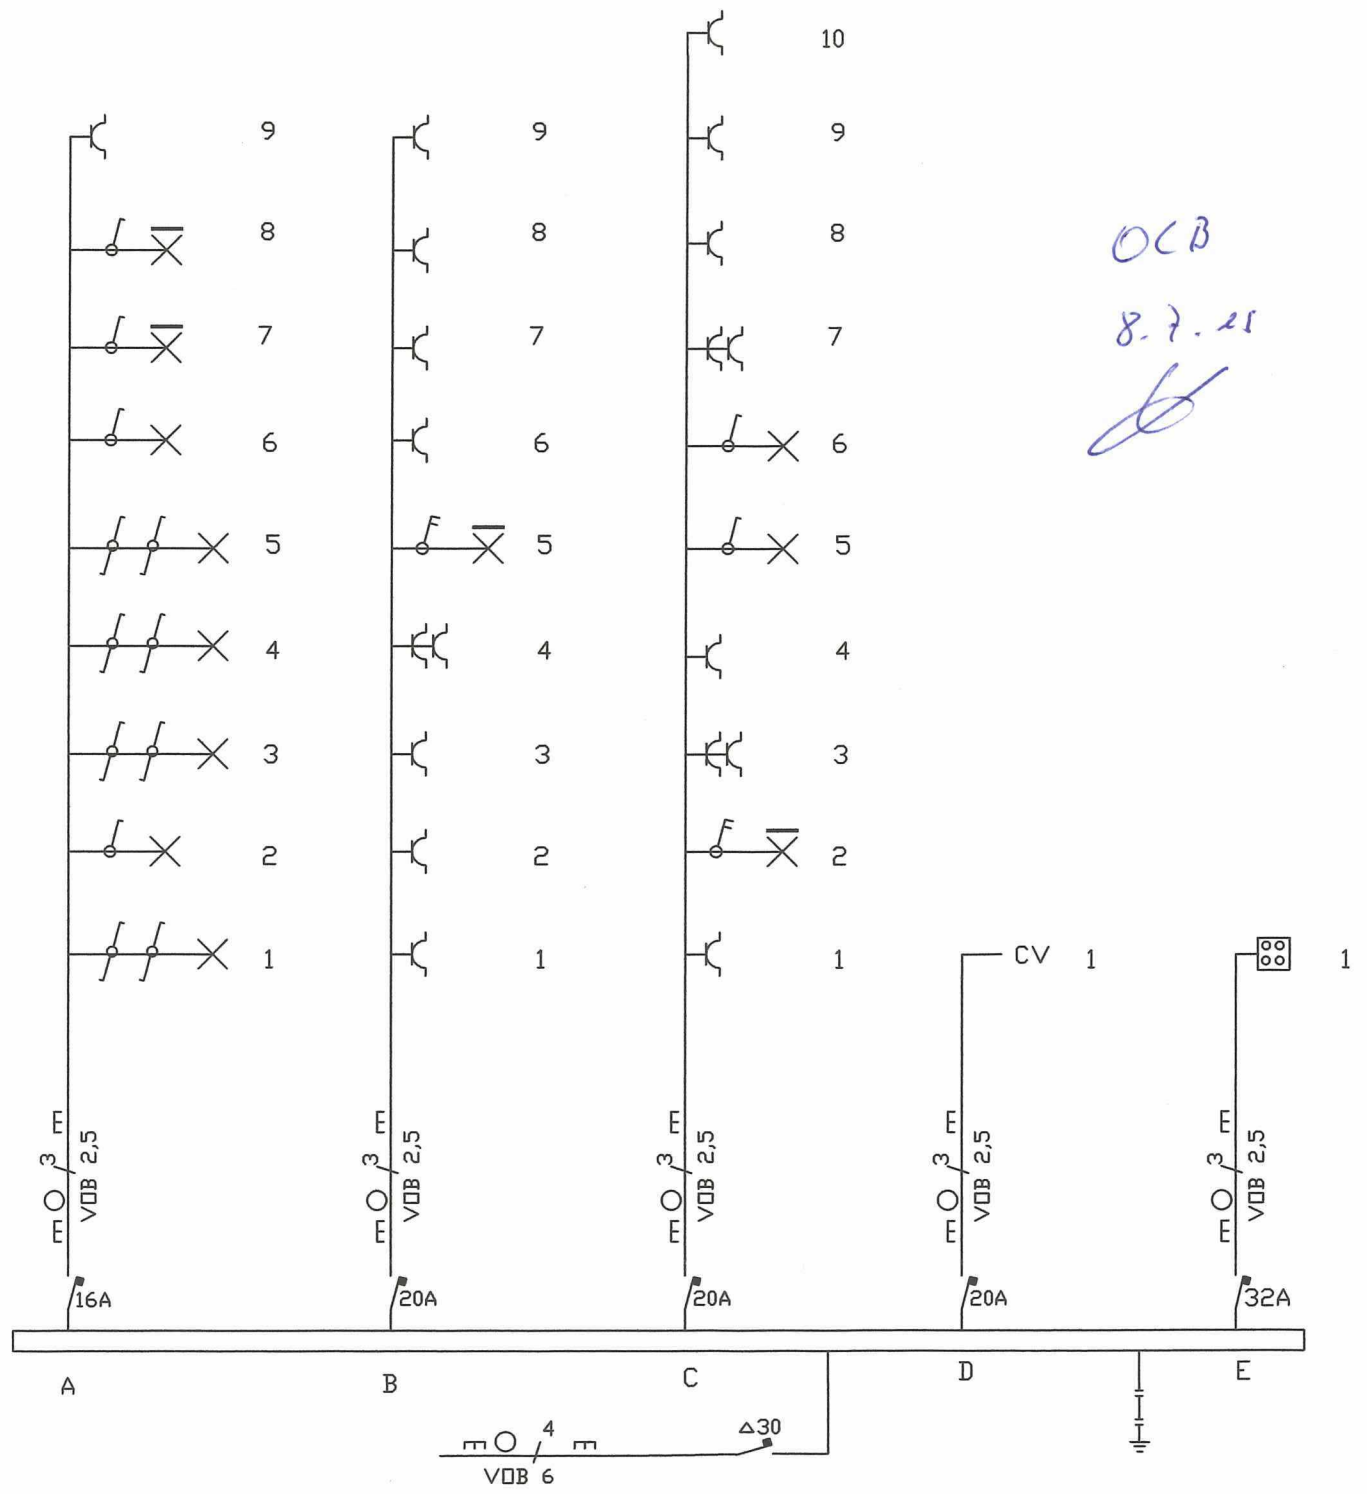

OCB  
 8.7.21  
*[Signature]*